

**LOWER FLOOR PLAN**

SCALE: 1/4" = 1'-0"

- LIVING = 1040 S.F.
- FRONT DECK = 332 S.F.
- REAR DECK = 302 S.F.

REVISIONS	BY

**LAKE TAHOE DESIGNS**  
 POST OFFICE BOX 9899  
 TRUCKEE, CA 96162  
 530-913-0046

**SMITH GARAGE ADDITION**  
 TAHOE PINES  
 4070 INTERLAKEN, PLACER COUNTY, TAHOE PINES, CA.  
 A.P.N. X


DATE:	1/15/15
SCALE:	1/4" = 1'-0"
DRAWN:	CPC
JOB:	20980
SHEET:	SMITH
DF:	SHEETS

REVISIONS	BY

**LAKE TAHOE  
DESIGNS**  
POST OFFICE BOX 9899  
TRUCKEE, CA 96162  
530-913-0046

**SMITH GARAGE ADDITION**  
TAHOE PINES  
4070 INTERLAKEN, PLACER COUNTY,TAHOE PINES, CA.  
A.P.N. X


DATE: 1/15/15  
SCALE: 1/4" = 1'-0"  
DRAWN: CPC  
JOB: 201980  
SHEETS: SMITH  
**X2**  
SHEETS

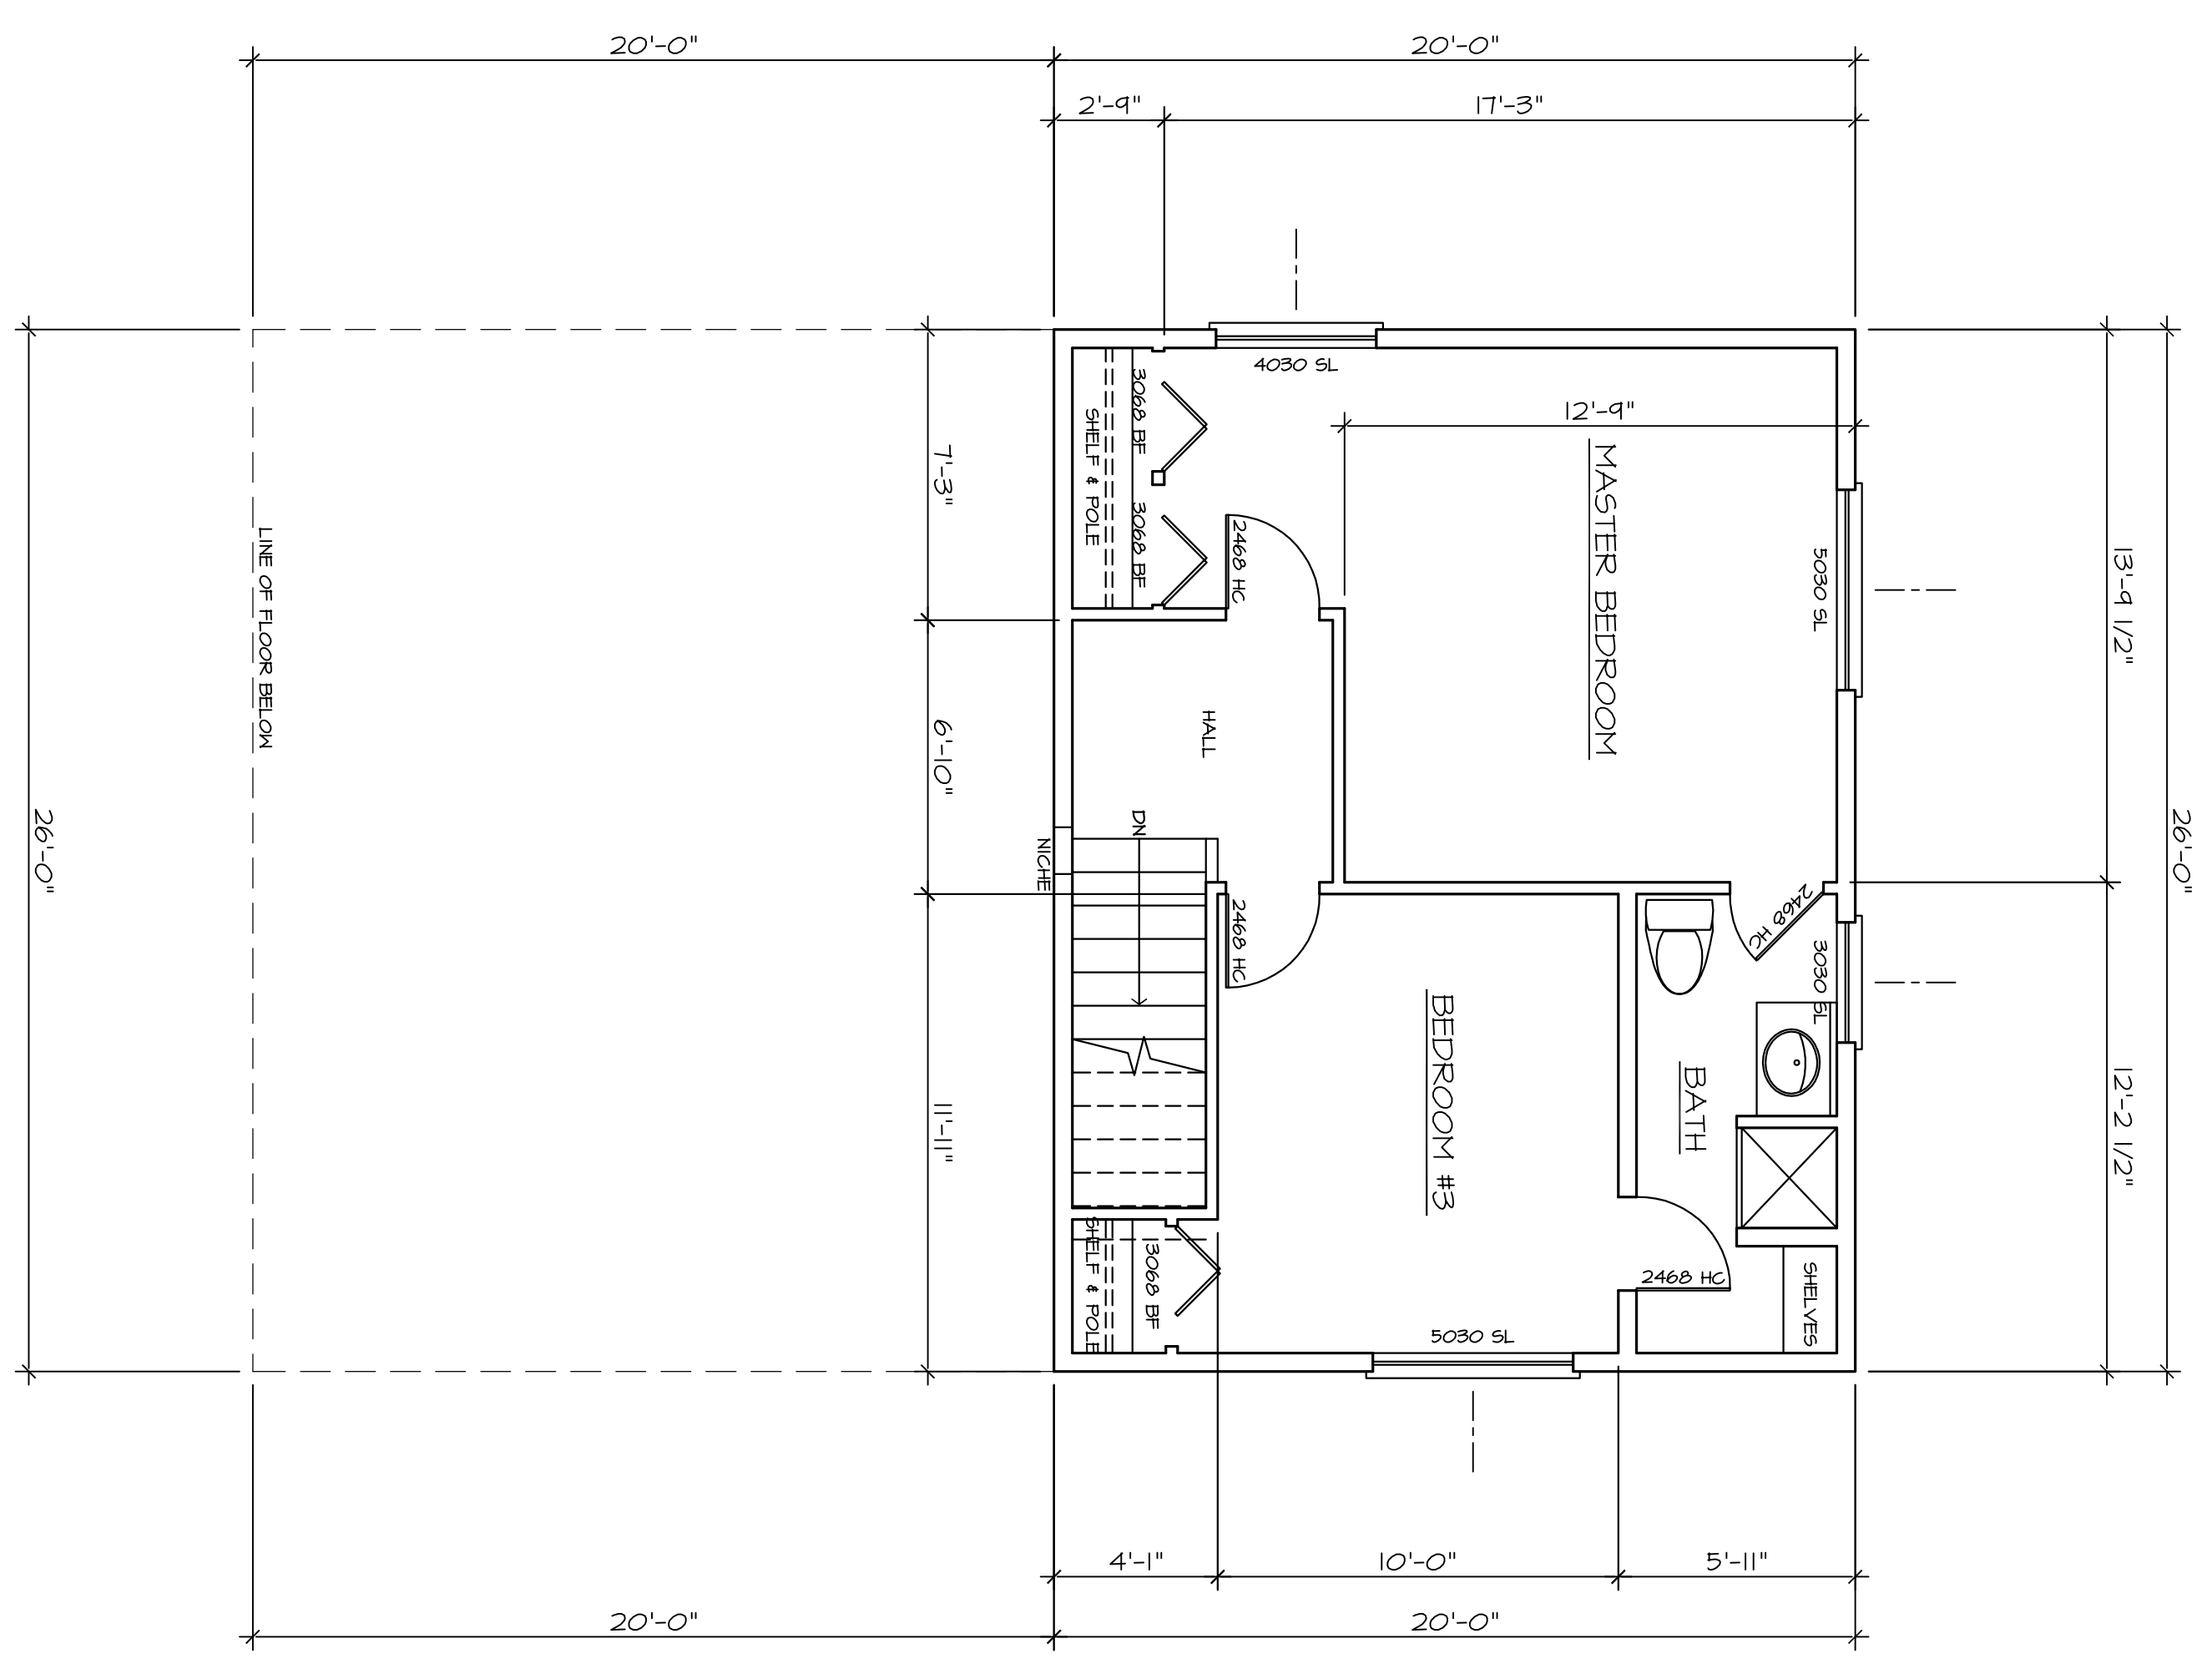


**UPPER FLOOR PLAN** SCALE: 1/4" = 1'-0"  
LIVING = 520 S.F.




**WEST ELEVATION**  
SCALE 1/4"=1'-0"

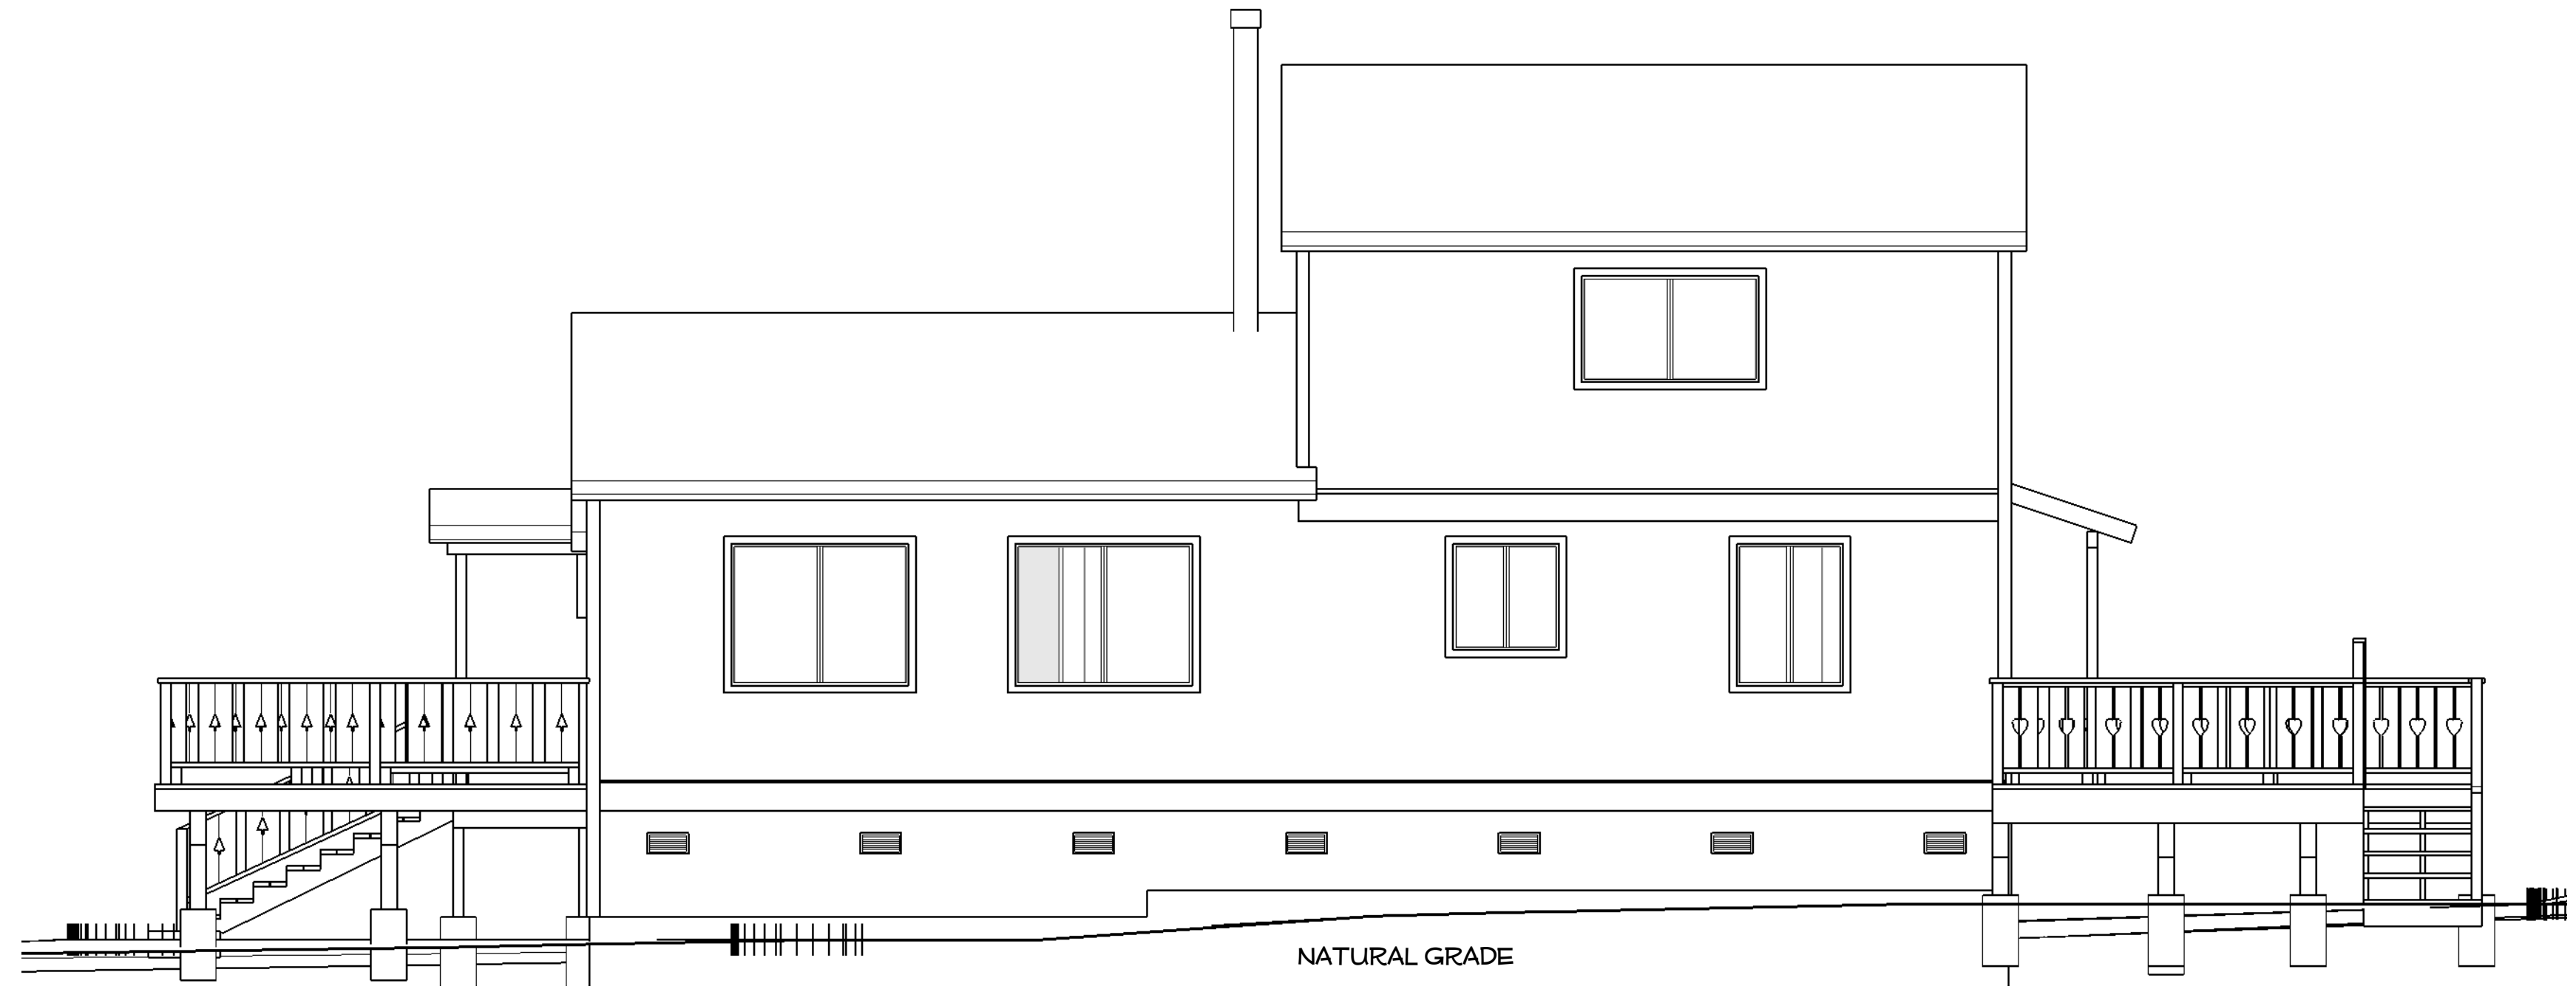

**NORTH ELEVATION**  
SCALE 1/4"=1'-0"

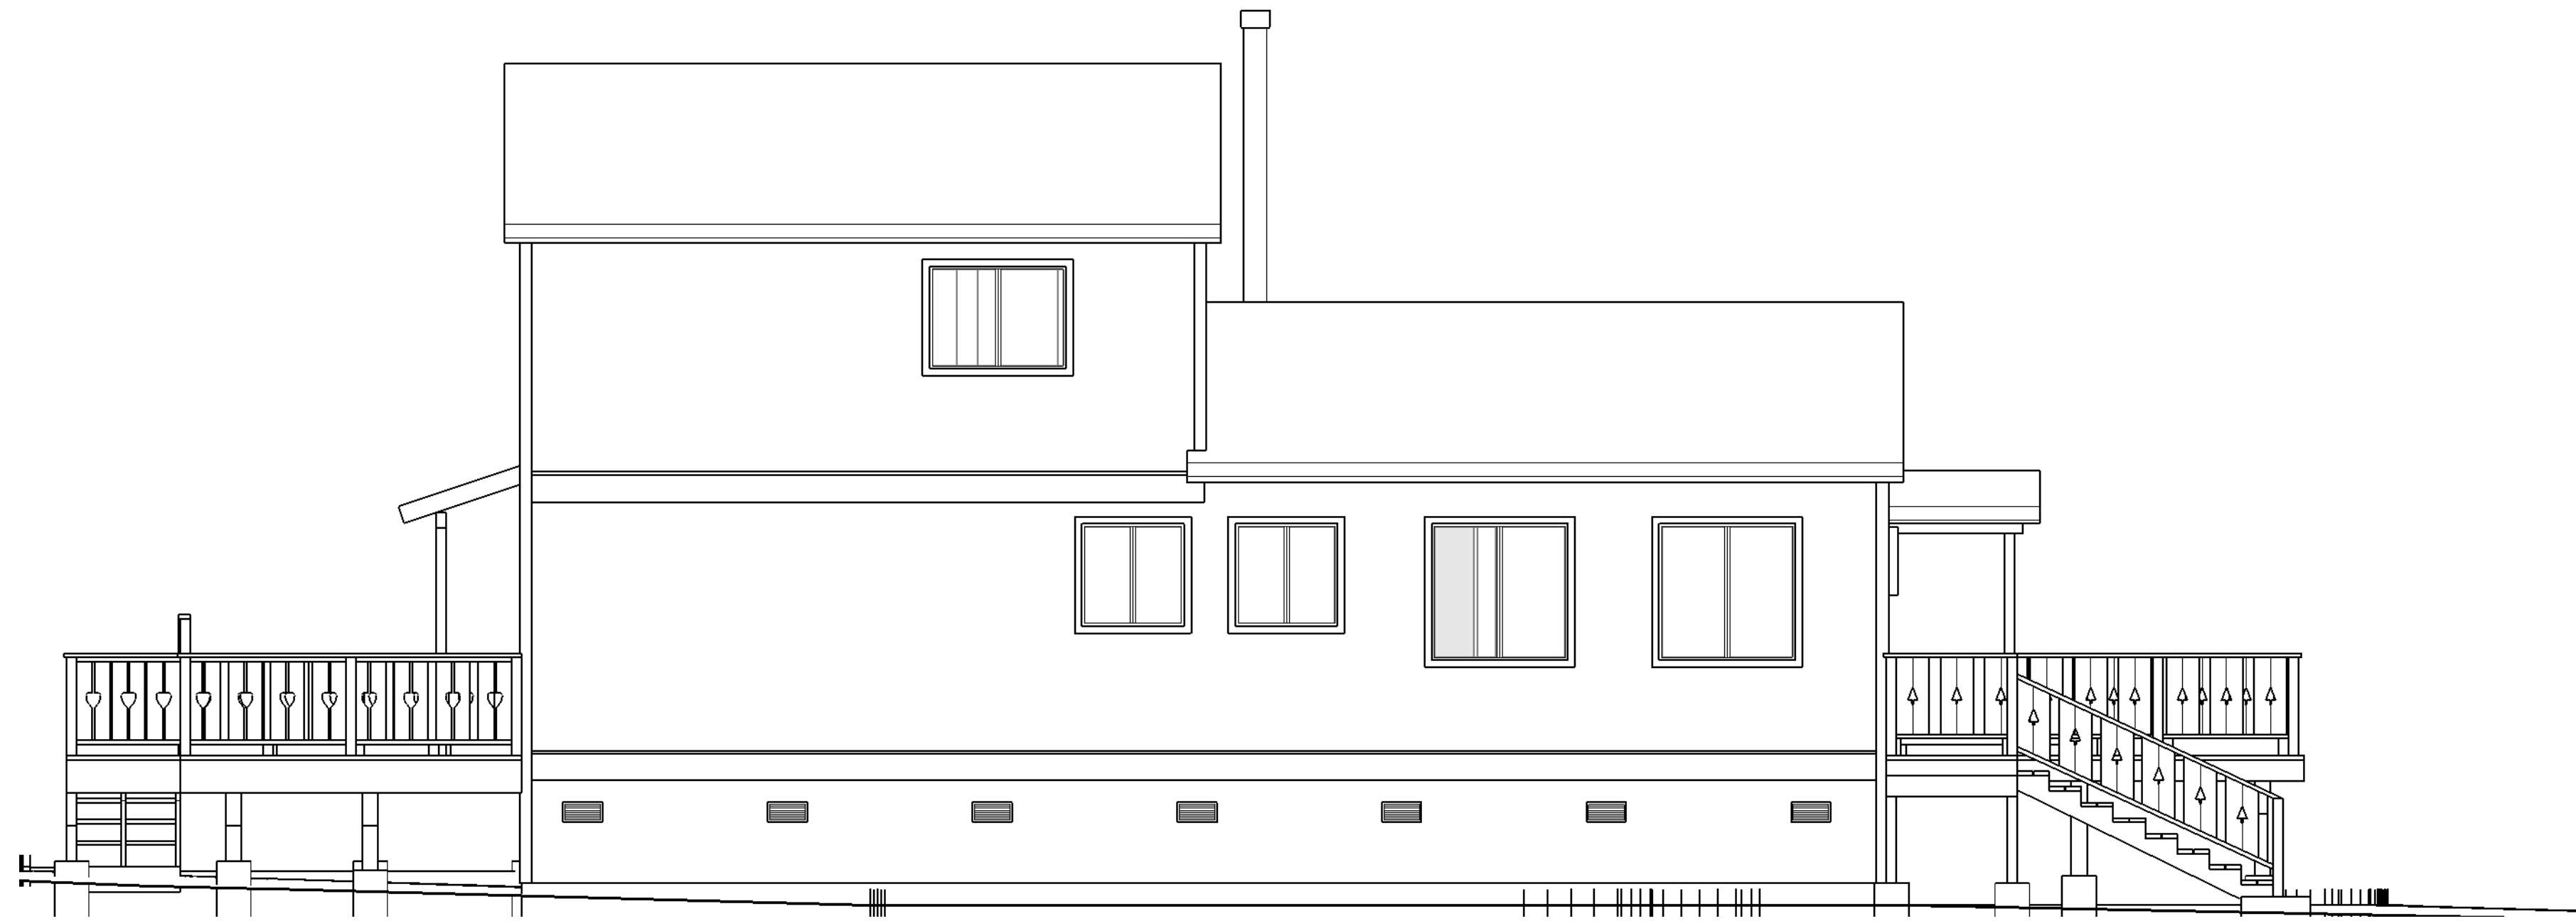

**SOUTH ELEVATION**  
SCALE 1/4"=1'-0"

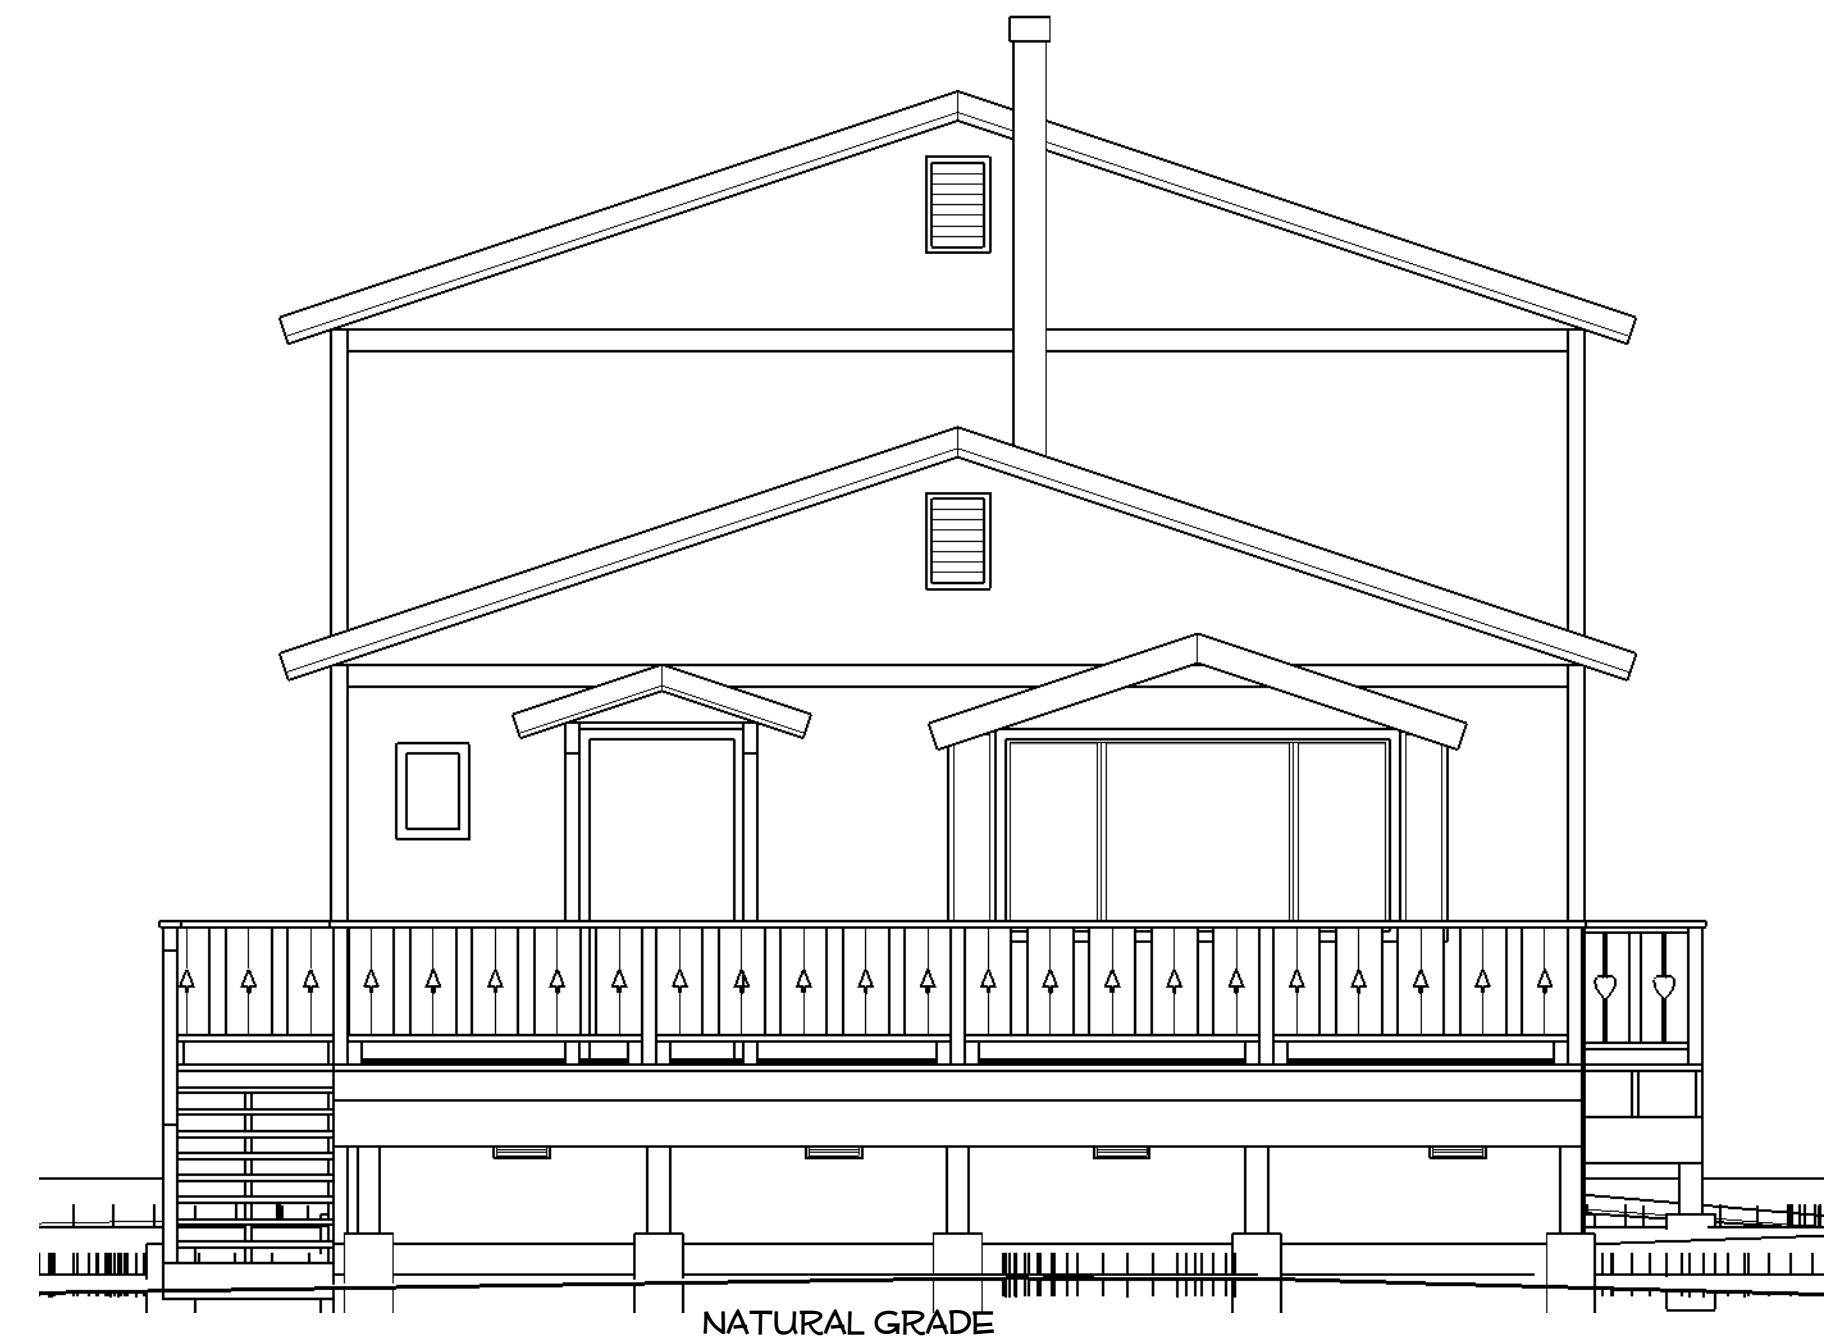

**EAST ELEVATION**  
SCALE 1/4"=1'-0"  
STREET SIDE

**PROPOSED**

I CERTIFY THAT I HAVE READ UNDERSTOOD AND HAVE SUBMITTED PLANS AND INFORMATION COMPLYING WITH THE...  
 ALSO UNDERSTAND THAT THE ENGINEERING CALCULATION WILL NOT BE USED IN THE FIELD BY THE INSPECTOR...  
 RESPONSIBILITY TO USE THAT THE ABOVE COMPLIANT WITH ALL APPLICABLE UNDERSTAND THAT THE BUILDING DEPARTMENT ONLY...  
 SPECIFICATIONS TO PLANS AND BUILDING WHEN PERFORMING THESE PLAN REVIEW AND INSPECTIONS THAT IT IS TO...  
 COMPROMISE SAFETY OR CODE COMPLIANCE FOR ANY REASON.

APPLICANT SIGNATURE \_\_\_\_\_ DATE \_\_\_\_\_  
 APPLICANT'S PRINTED NAME \_\_\_\_\_

PO BOX 9899  
 TRUCKEE CA. 96162  
 50-913-0046


**LAKE  
 TAHOE  
 DESIGNS**

SMITH GARAGE ADDITION  
 TAHOE PINES  
 4070 INTERLAKEN RD., CA.  
 APN 085-154-010

**X3**

DATE X

**PERSPECTIVE #3**

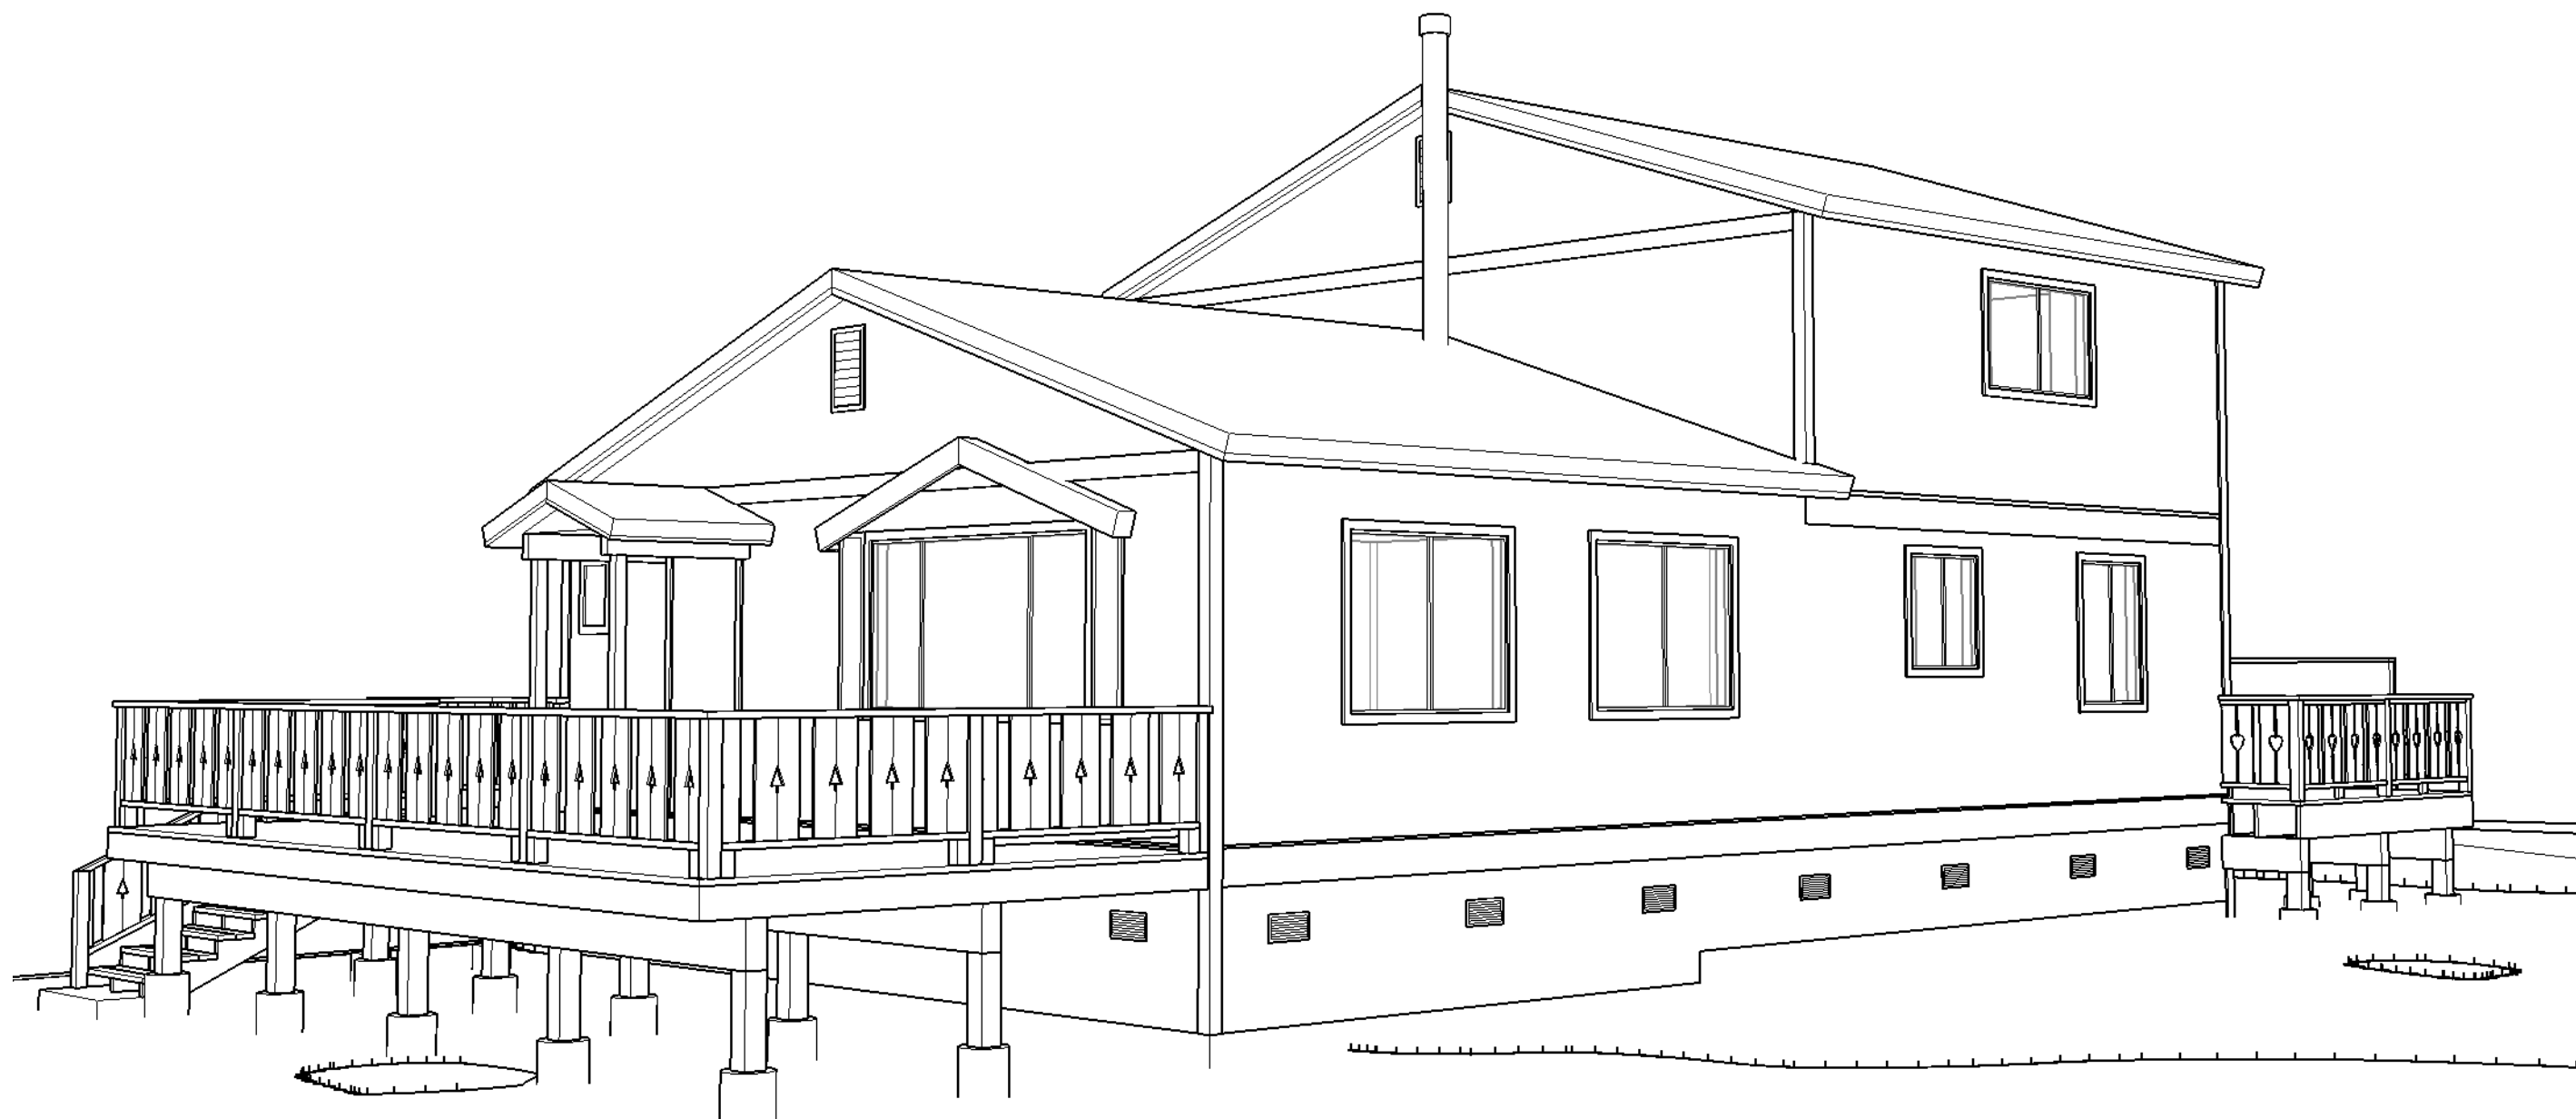

**PERSPECTIVE #2**

**PERSPECTIVE #4**



**PERSPECTIVE #1**

PROPOSED  
I CERTIFY THAT I HAVE READ UNDERSTOOD AND HAVE SUBMITTED PLANS AND INFORMATION COMPLYING WITH THE  
REQUIREMENTS OF THE BUILDING DEPARTMENT AND THE ENGINEERING DEPARTMENT OF THE STATE OF CALIFORNIA  
AND I AM NOT PROVIDING ANY INFORMATION THAT IS FALSE OR MISLEADING. I ALSO UNDERSTAND THAT THE ENGINEERING CALCULATION WILL NOT BE USED IN THE FIELD BY THE INSPECTOR.  
I AM NOT PROVIDING ANY INFORMATION THAT IS FALSE OR MISLEADING. I AM NOT PROVIDING ANY INFORMATION THAT IS  
RESPONSIBILITY TO SEE THAT THE WORK COMPLETED WITH THESE PLANS UNDERSTANDS THAT THE BUILDING DEPARTMENT ONLY  
SPECIFICALLY TO PLANS AND BUILDING WHEN PERFORMING THESE PLAN REVIEW AND INSPECTIONS THAT IT IS NOT  
COMPROMISE SAFETY OR CODE COMPLIANCE FOR ANY REASON.  
APPLICANT SIGNATURE \_\_\_\_\_ DATE \_\_\_\_\_  
APPLICANT'S PRINTED NAME \_\_\_\_\_

PO BOX 9899  
TRUCKEE CA. 96162  
50-913-0046

LAKE  
TAHOE  
DESIGNS

SMITH GARAGE ADDITION  
TAHOE PINES  
4070 INTERLAKEN RD., CA.  
APN 085-154-010

X4

DATE X